


APPENDIX B


KENT STATE STARK CAMPUS MAPS

- Stark Campus Site Location Map (B-1)
- Stark Campus Site Plan – Maintenance (B-2)
- Stark Campus Site Drainage Map – Maintenance (B-3)
- Stark Campus Drainage Map (B-4)

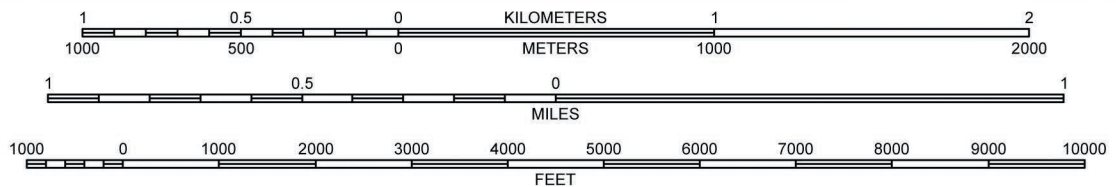

QUADRANGLE LOCATION

Canal Fulton	North Canton	Hartsville
Massillon	Canton West	Canton East
Navarre	Bolivar	Waynesburg

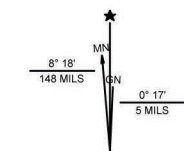

UTM GRID AND 2013 MAGNETIC NORTH DECLINATION AT CENTER OF SHEET

Base Map Source (South): USGS 7 1/2 Minute Topographic Quadrangle Map Canton West, OH, 2013	Reference: Kent State University at Stark 6000 Frank Avenue NW North Canton, OH 44720
---	---



**ENVIRONMENTAL QUALITY
MANAGEMENT, INC.**


1800 CARILLON BLVD., CINCINNATI, OHIO 45240
PHONE 513.825.7500 | FAX 513.825.7495
WWW.EQM.COM

DRAWN	R. RUSSELL	03-03-2015
CHECKED	S. HICKS	03-04-2015
APPROVED	J. BINZER	03-05-2015

SCALE: 1" = 2000'

KENT STATE UNIVERSITY STARK CAMPUS SITE LOCATION MAP

SIZE	PROJECT NO.	DWG NO.	REV
A	040198.0005		0

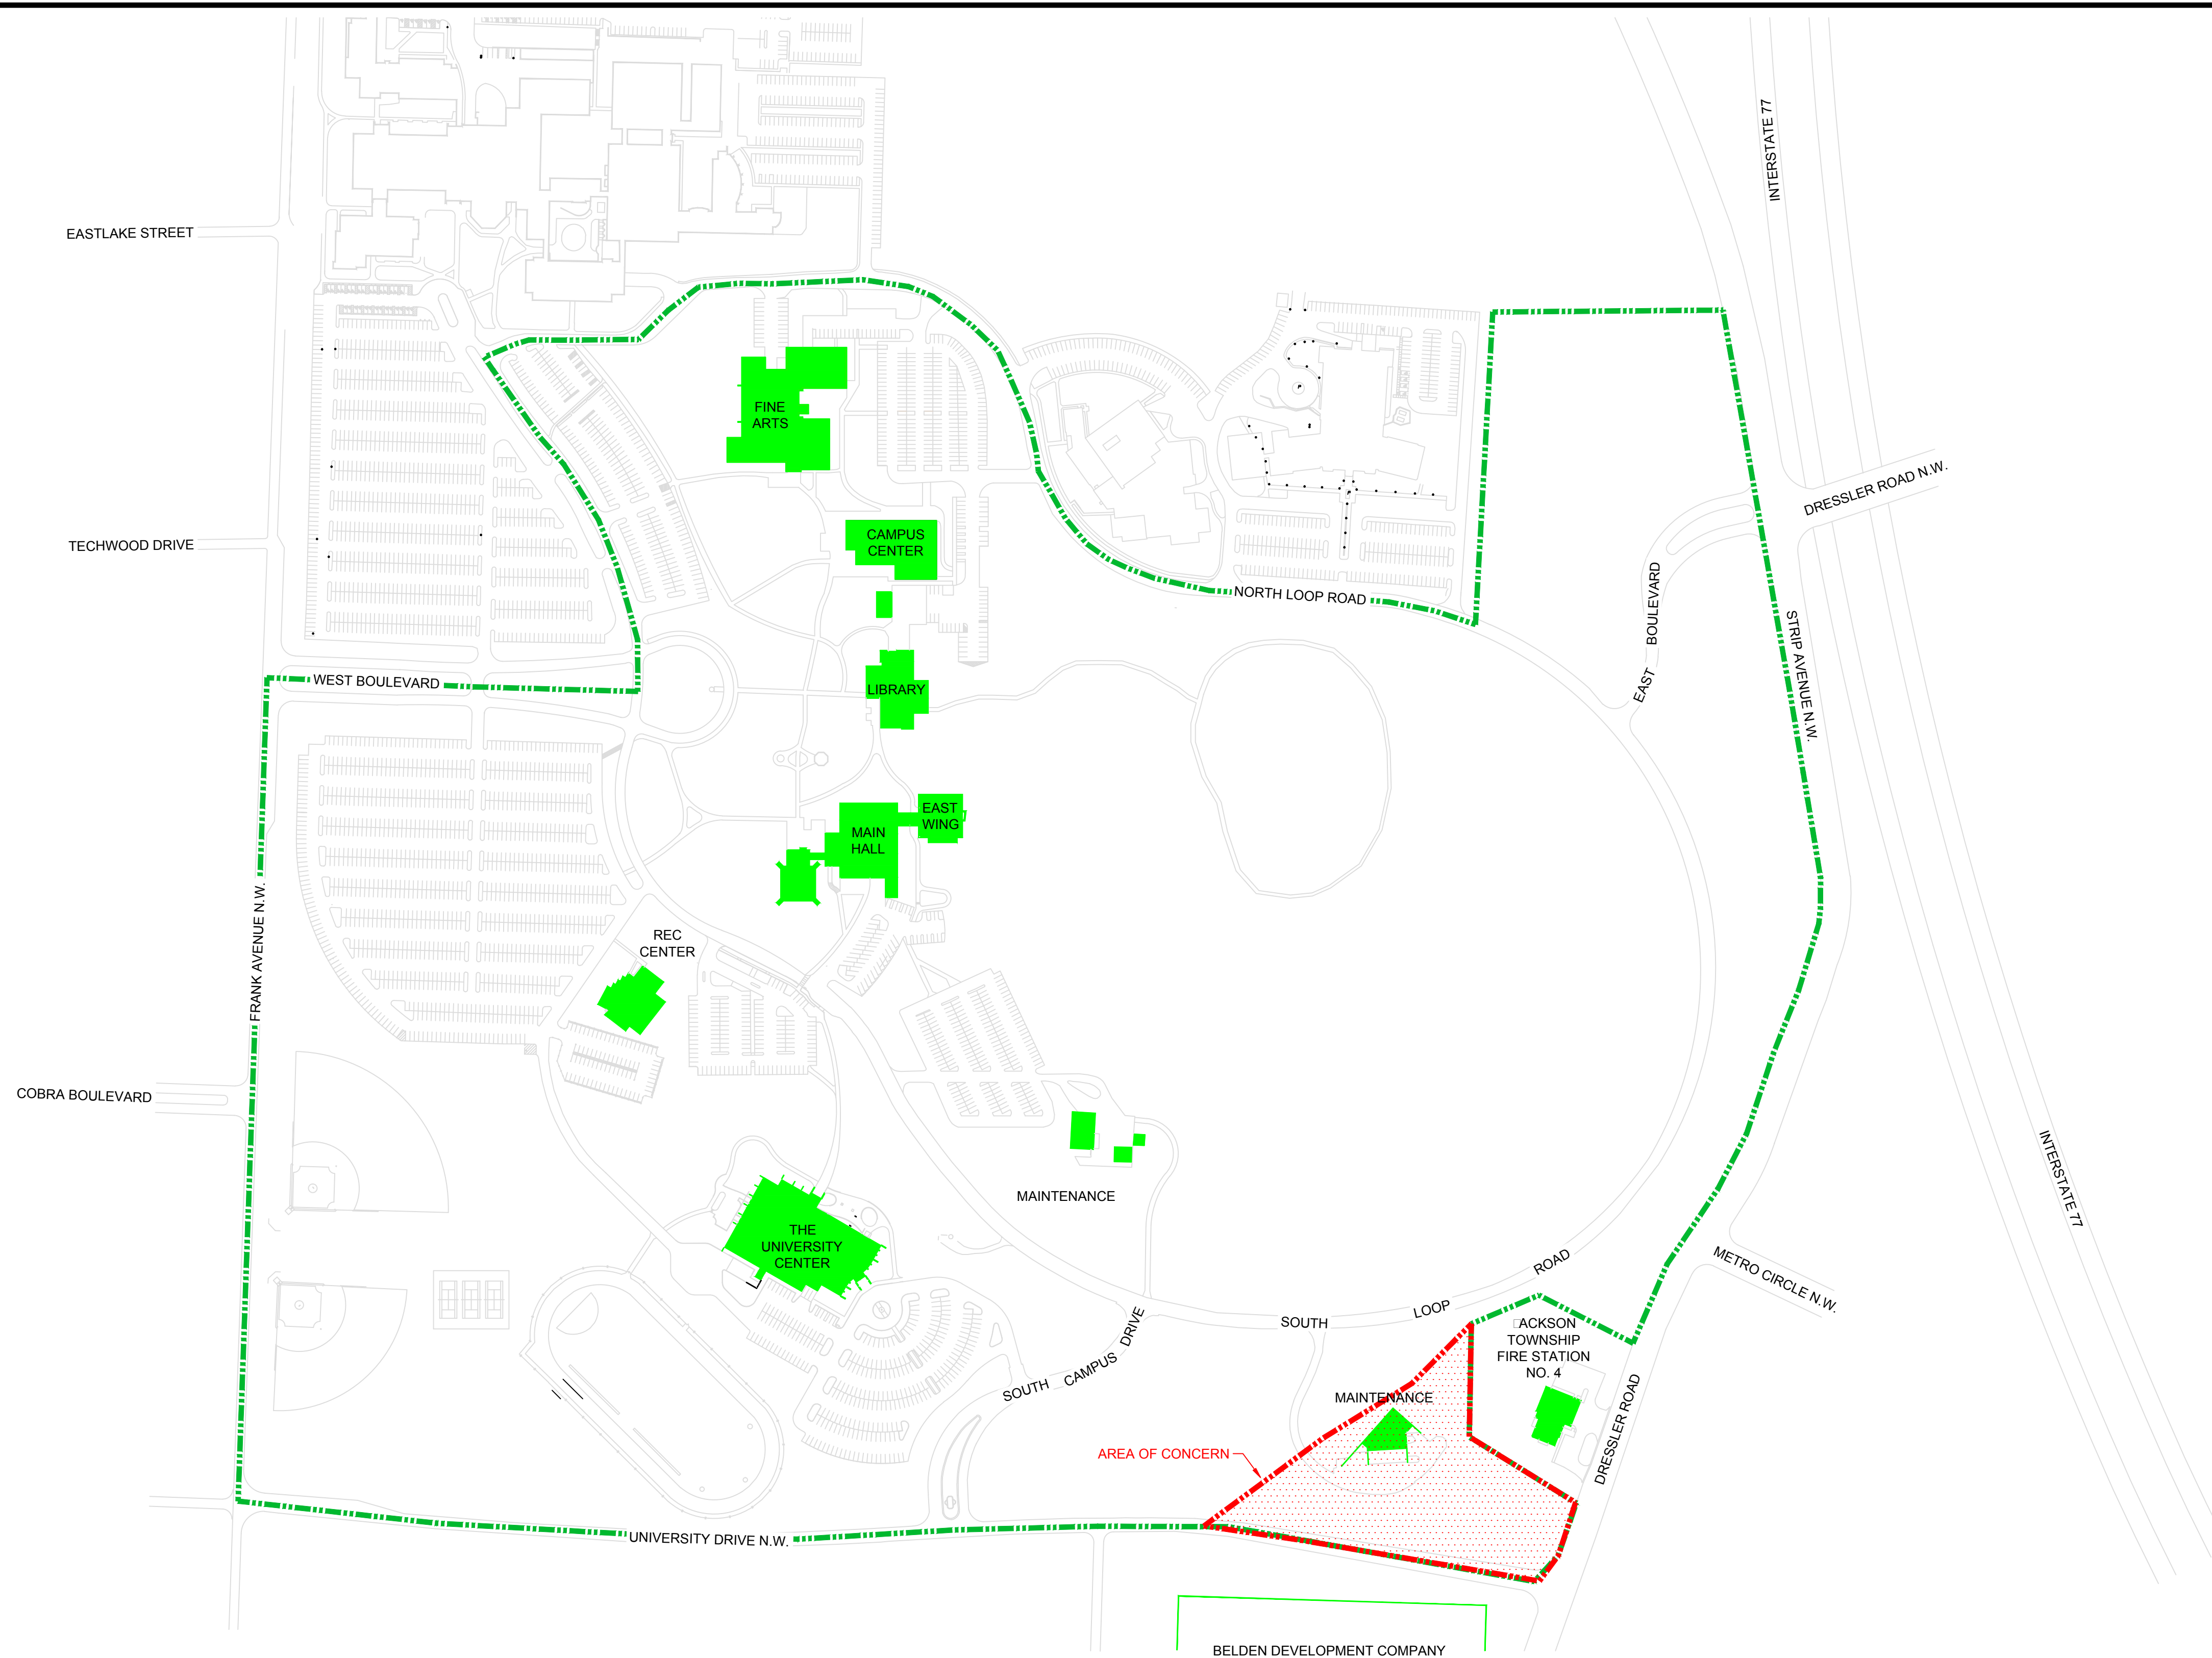

LEGEND

 PROPERTY LINE

CONCERNED AREA ACREAGE = 3.940± ACRES

REV	DESCRIPTION	DATE	APPROVED
REVISIONS			




**ENVIRONMENTAL QUALITY
MANAGEMENT, INC.**

1800 CARILLON BLVD., CINCINNATI, OHIO 45240
PHONE 513.825.7500 | FAX 513.825.7495
WWW.EQM.COM

DRAWN	R. RUSSELL	03-03-2015
CHECKED	S. HICKS	03-04-2015
APPROVED	B. BINDER	03-05-2015
SCALE:	1" = 200'	

KENT STATE UNIVERSITY STARK CAMPUS SITE PLAN			
SIZE	PROJECT NO.	DWG NO.	REV
D	040198.0005		0

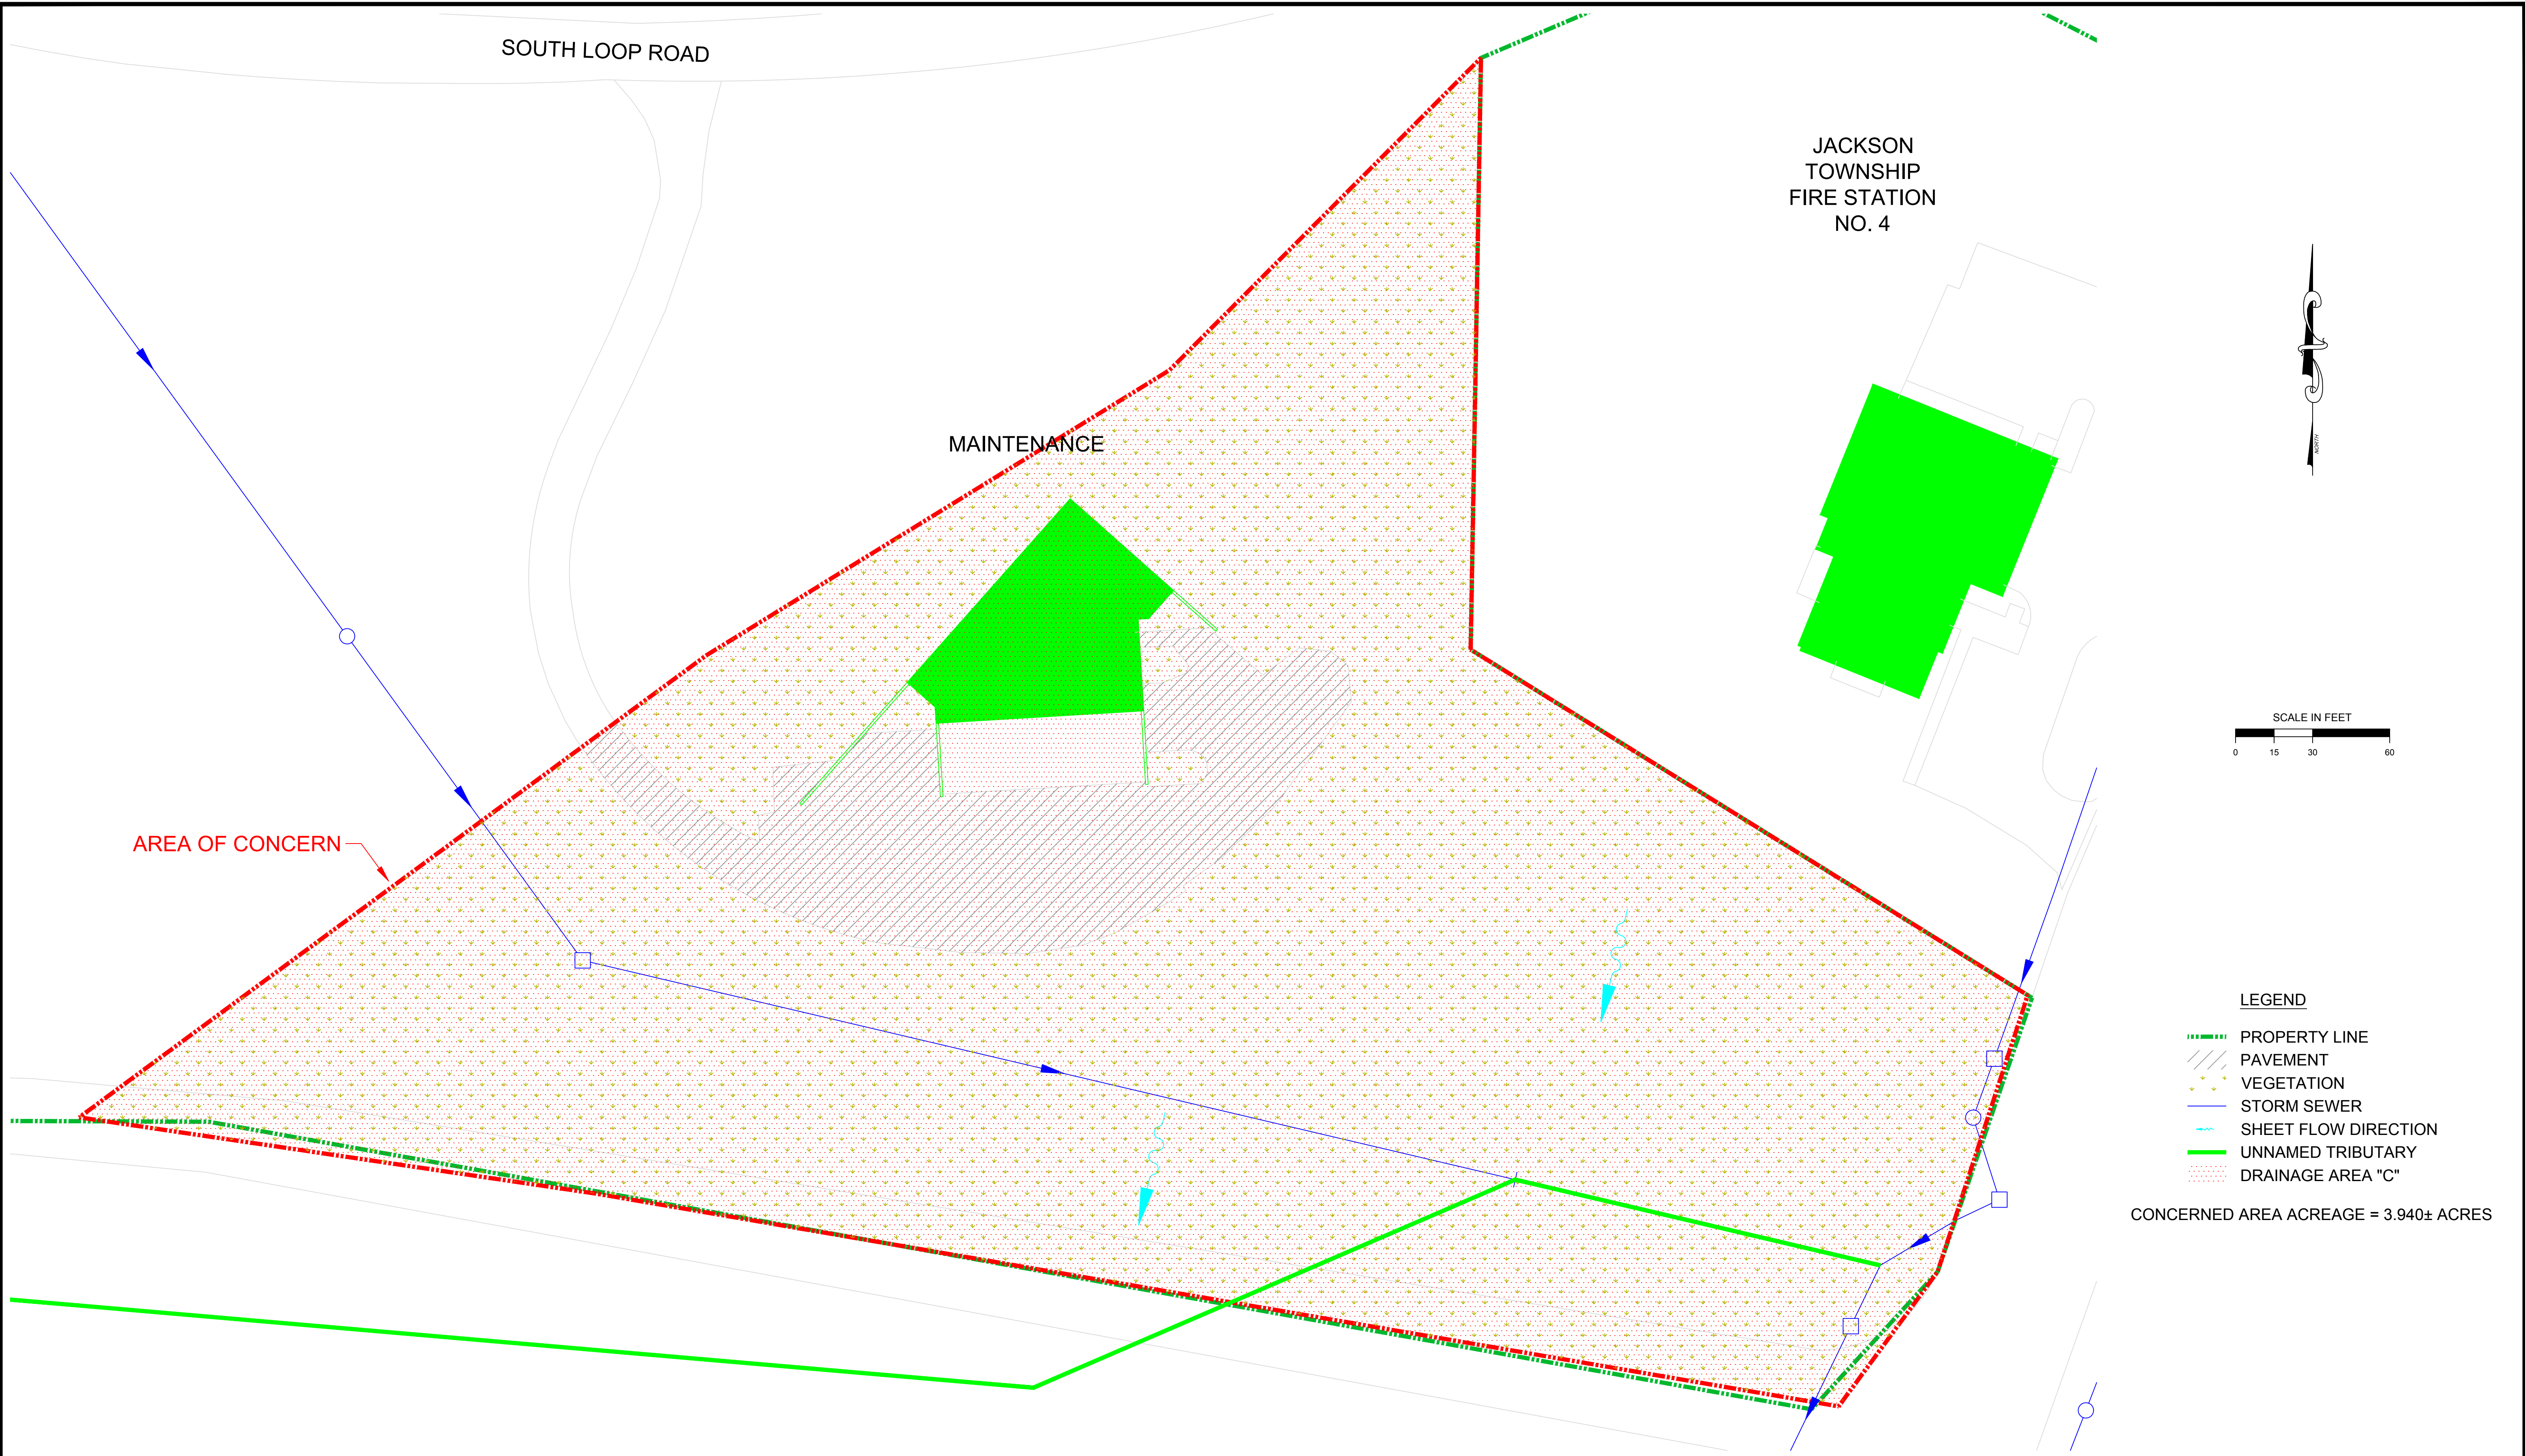

AREA OF CONCERN

MAINTENANCE

JACKSON
TOWNSHIP
FIRE STATION
NO. 4

SCALE IN FEET
0 15 30 60

LEGEND

- PROPERTY LINE
- PAVEMENT
- VEGETATION
- STORM SEWER
- SHEET FLOW DIRECTION
- UNNAMED TRIBUTARY
- DRAINAGE AREA "C"

CONCERNED AREA ACREAGE = 3.940± ACRES

REV	DESCRIPTION	DATE	APPROVED
REVISIONS			



**ENVIRONMENTAL QUALITY
MANAGEMENT, INC.**
1800 CARILLON BLVD., CINCINNATI, OHIO 45240
PHONE 513.825.7500 | FAX 513.825.7495
WWW.EQM.COM

DRAWN	R. RUSSELL	03-03-2015
CHECKED	S. HICKS	03-04-2015
APPROVED	J. BINZER	03-05-2016
SCALE:	1" = 30'	

KENT STATE UNIVERSITY STARK CAMPUS SITE DRAINAGE MAP			
SIZE	PROJECT NO.	DWG NO.	REV
D	040198.0005		0



KENT STATE UNIVERSITY
STARK CAMPUS STORM DRAINAGE
MS4 MAPPING
SCALE 1"=200'
MARCH 2015
UPDATED: MARCH 2018

DRAINAGE AREA
"C" = 3.14 ACRES
SHEET FLOW

OUTFALL SUMMARY		
LABEL	DRAINAGE AREA	STATION
A1	DRAINAGE AREA "A"	543668.582N 2316250.051E
B1	DRAINAGE AREA "B"	542728.977N 2313458.290E
C1	DRAINAGE AREA "C"	542641.543N 2315757.919E

BMP SUMMARY		
LABEL	DESCRIPTION	STATION
A-1	EXISTING MARSH	544138.419N, 2315458.915E
A-2	GREEN ROOF	544139.186N, 2314778.736E
A-3	RAIN GARDEN	543924.679N, 2314868.659E
☐	CATCH BASIN	VARIOUS

LEGEND

STREAM/CREEK

OUTFALL

PROPERTY LINE

DRAINAGE DIVIDE

MARSH

STORMWATER
MANAGEMENT FACILITY

GREEN ROOF

FLOW
ARROWS